


Do not scale from this drawing.  
This drawing may not be based on exact measurements.  
The designer does not accept responsibility for the dimensions included in this drawing.  
The builder has the responsibility of reviewing all dimensions before the start of the works. All discrepancies and omissions of information in the works must be communicated to the designer before the beginning of them.  
This drawing must be interpreted in conjunction with the engineers and any other specialist involved.  
The drawings and works shown here correspond to the designer and should not be reproduced without having requested a written permission in advance.

Legend:

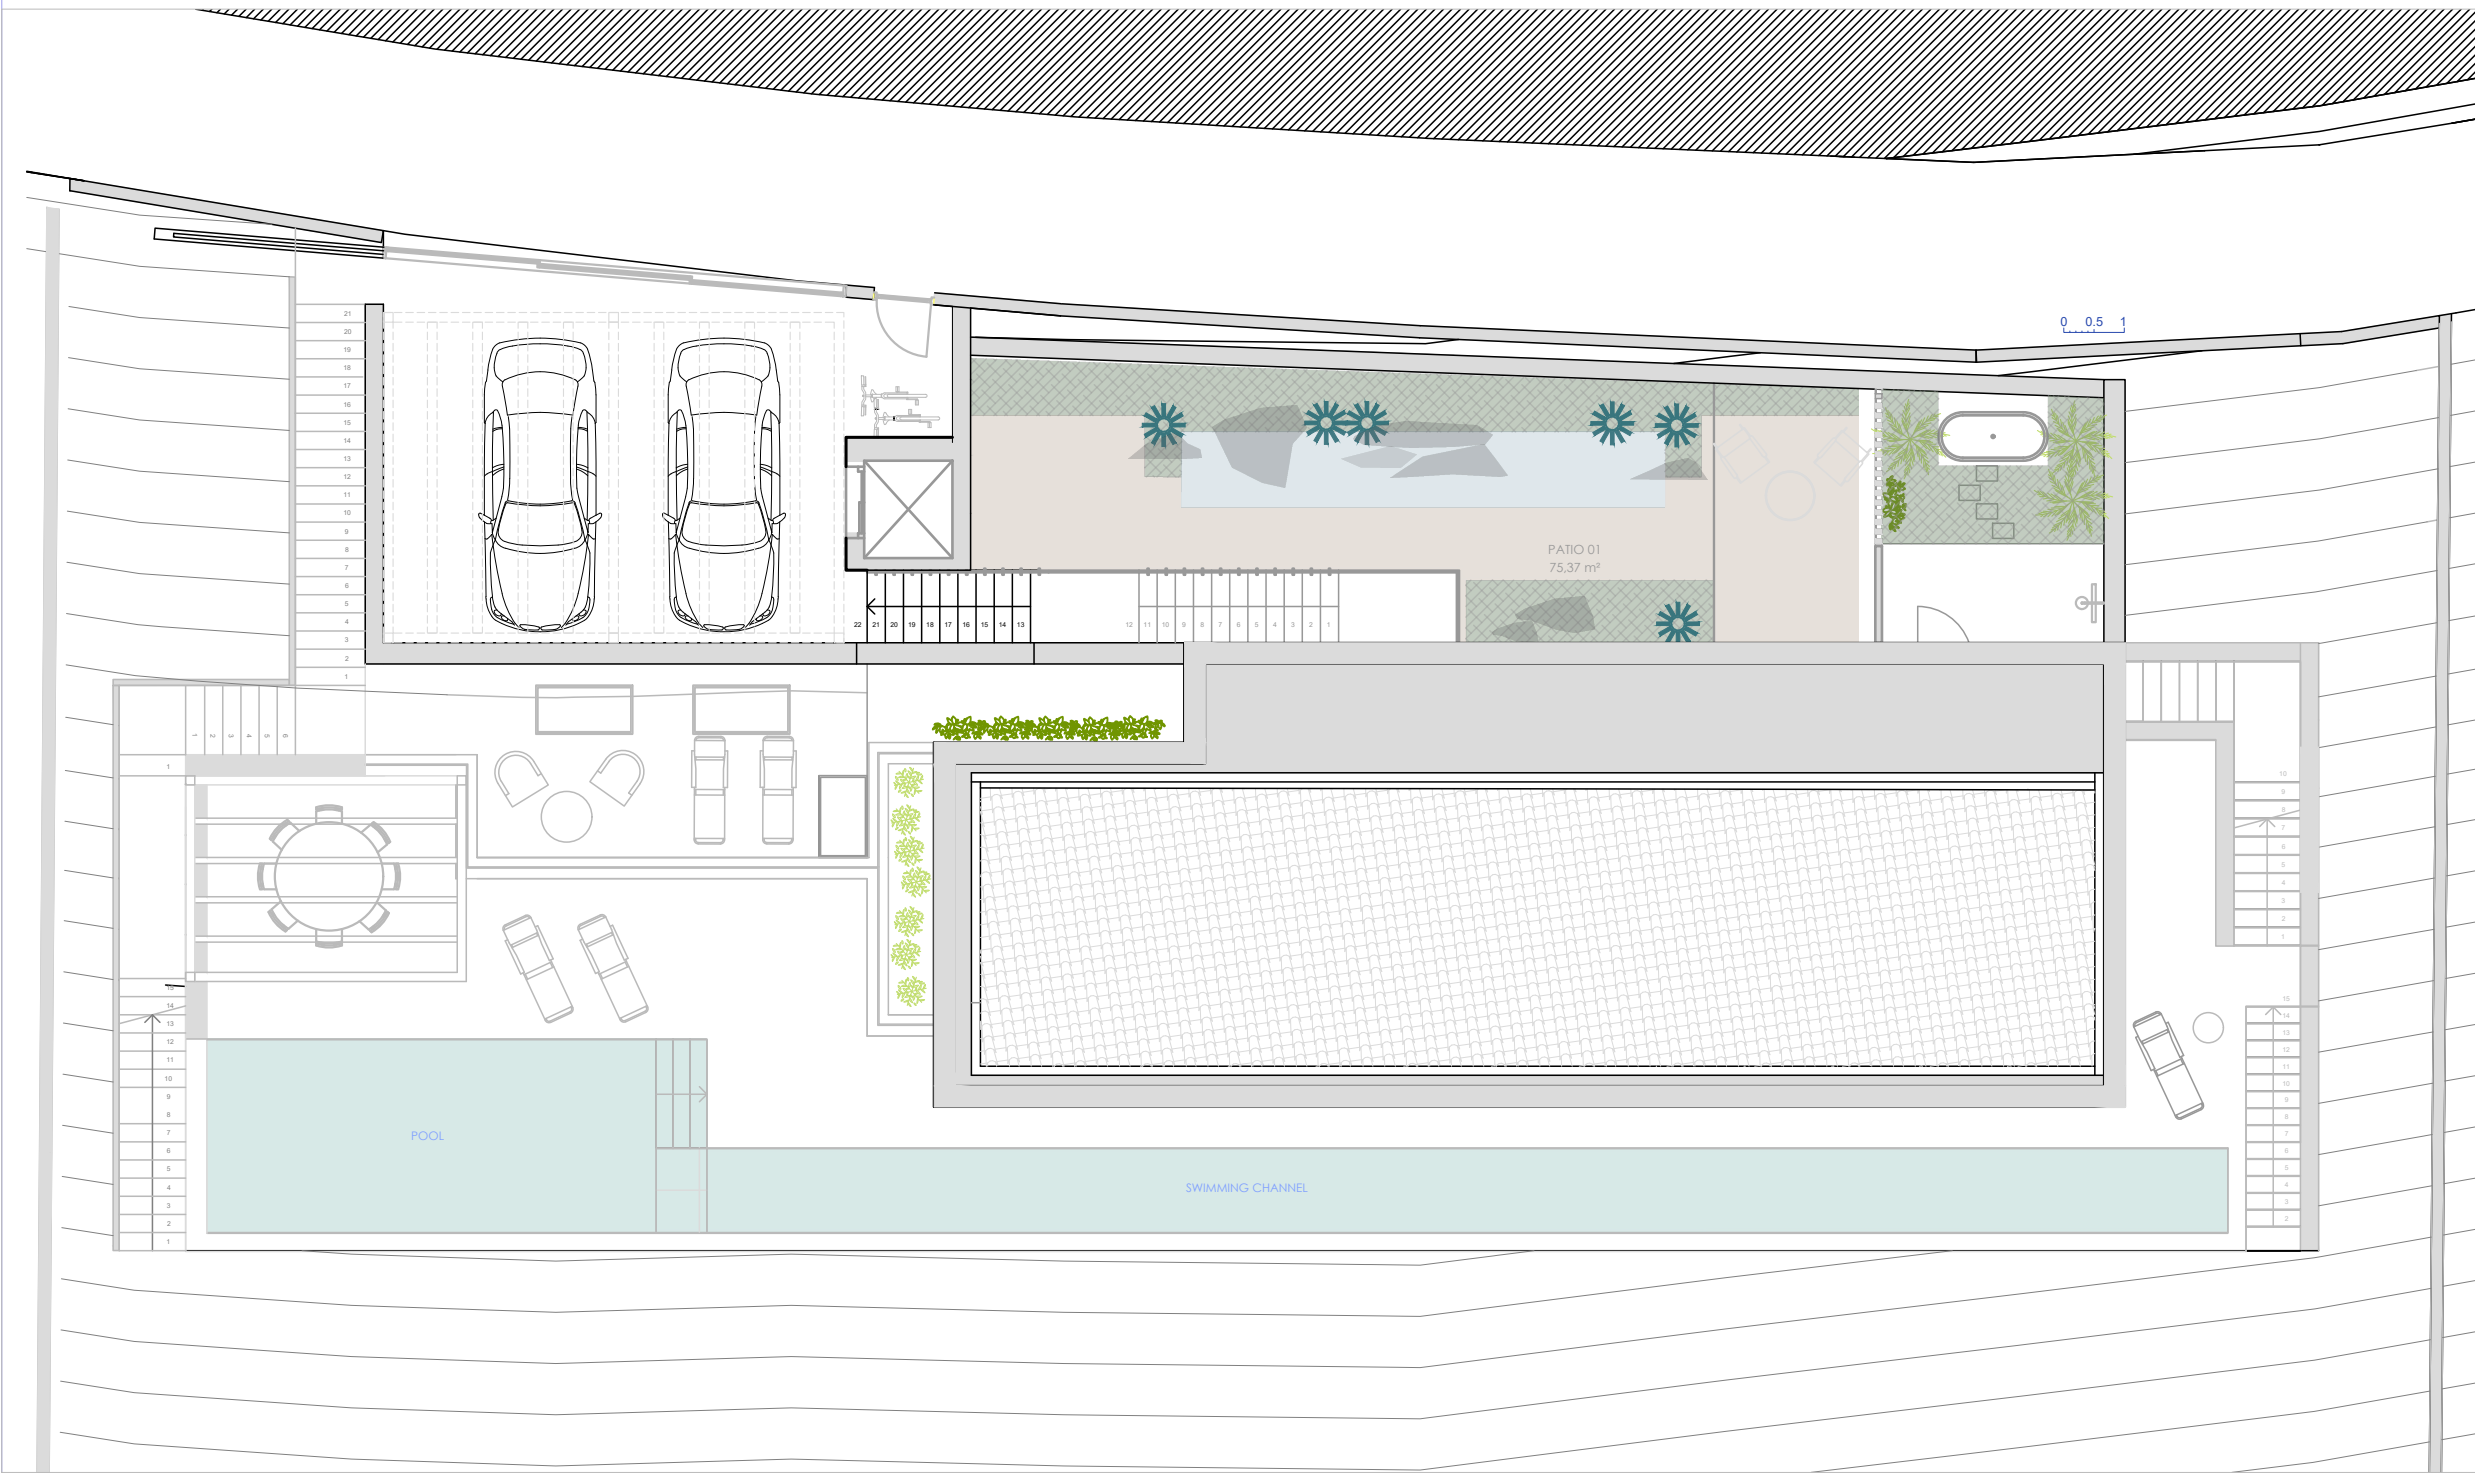

JESSICA BATAILLE

Phone +34 966 463 988  
C/ Liverpool 1  
03730  
Javea/Xabia  
(Alicante) Spain

C:\Users\PC\Downloads\029.1\_0001.dwg

Client:

CASA BROCHA  
CALLE LASTRES 73  
JAVEA

Project:

029.1\_CA MALVA

Title:

General Arrangment  
Parking Floor

Project:	Scale:	Date:	Nº	Rev.
029.1	1/125	18.07.24	02	00